



SITE DATA - RETAIL PARCEL	
RETAIL SHOPS	18,740 SF
JUNIOR ANCHOR	254,000 SF
TOTAL:	272,740 SF
PARKING REQUIRED (5.0 RATIO)	1,364 SPACES
PARKING PROVIDED	1,258 SPACES
PARKING RATIO PROVIDED	4.61 RATIO

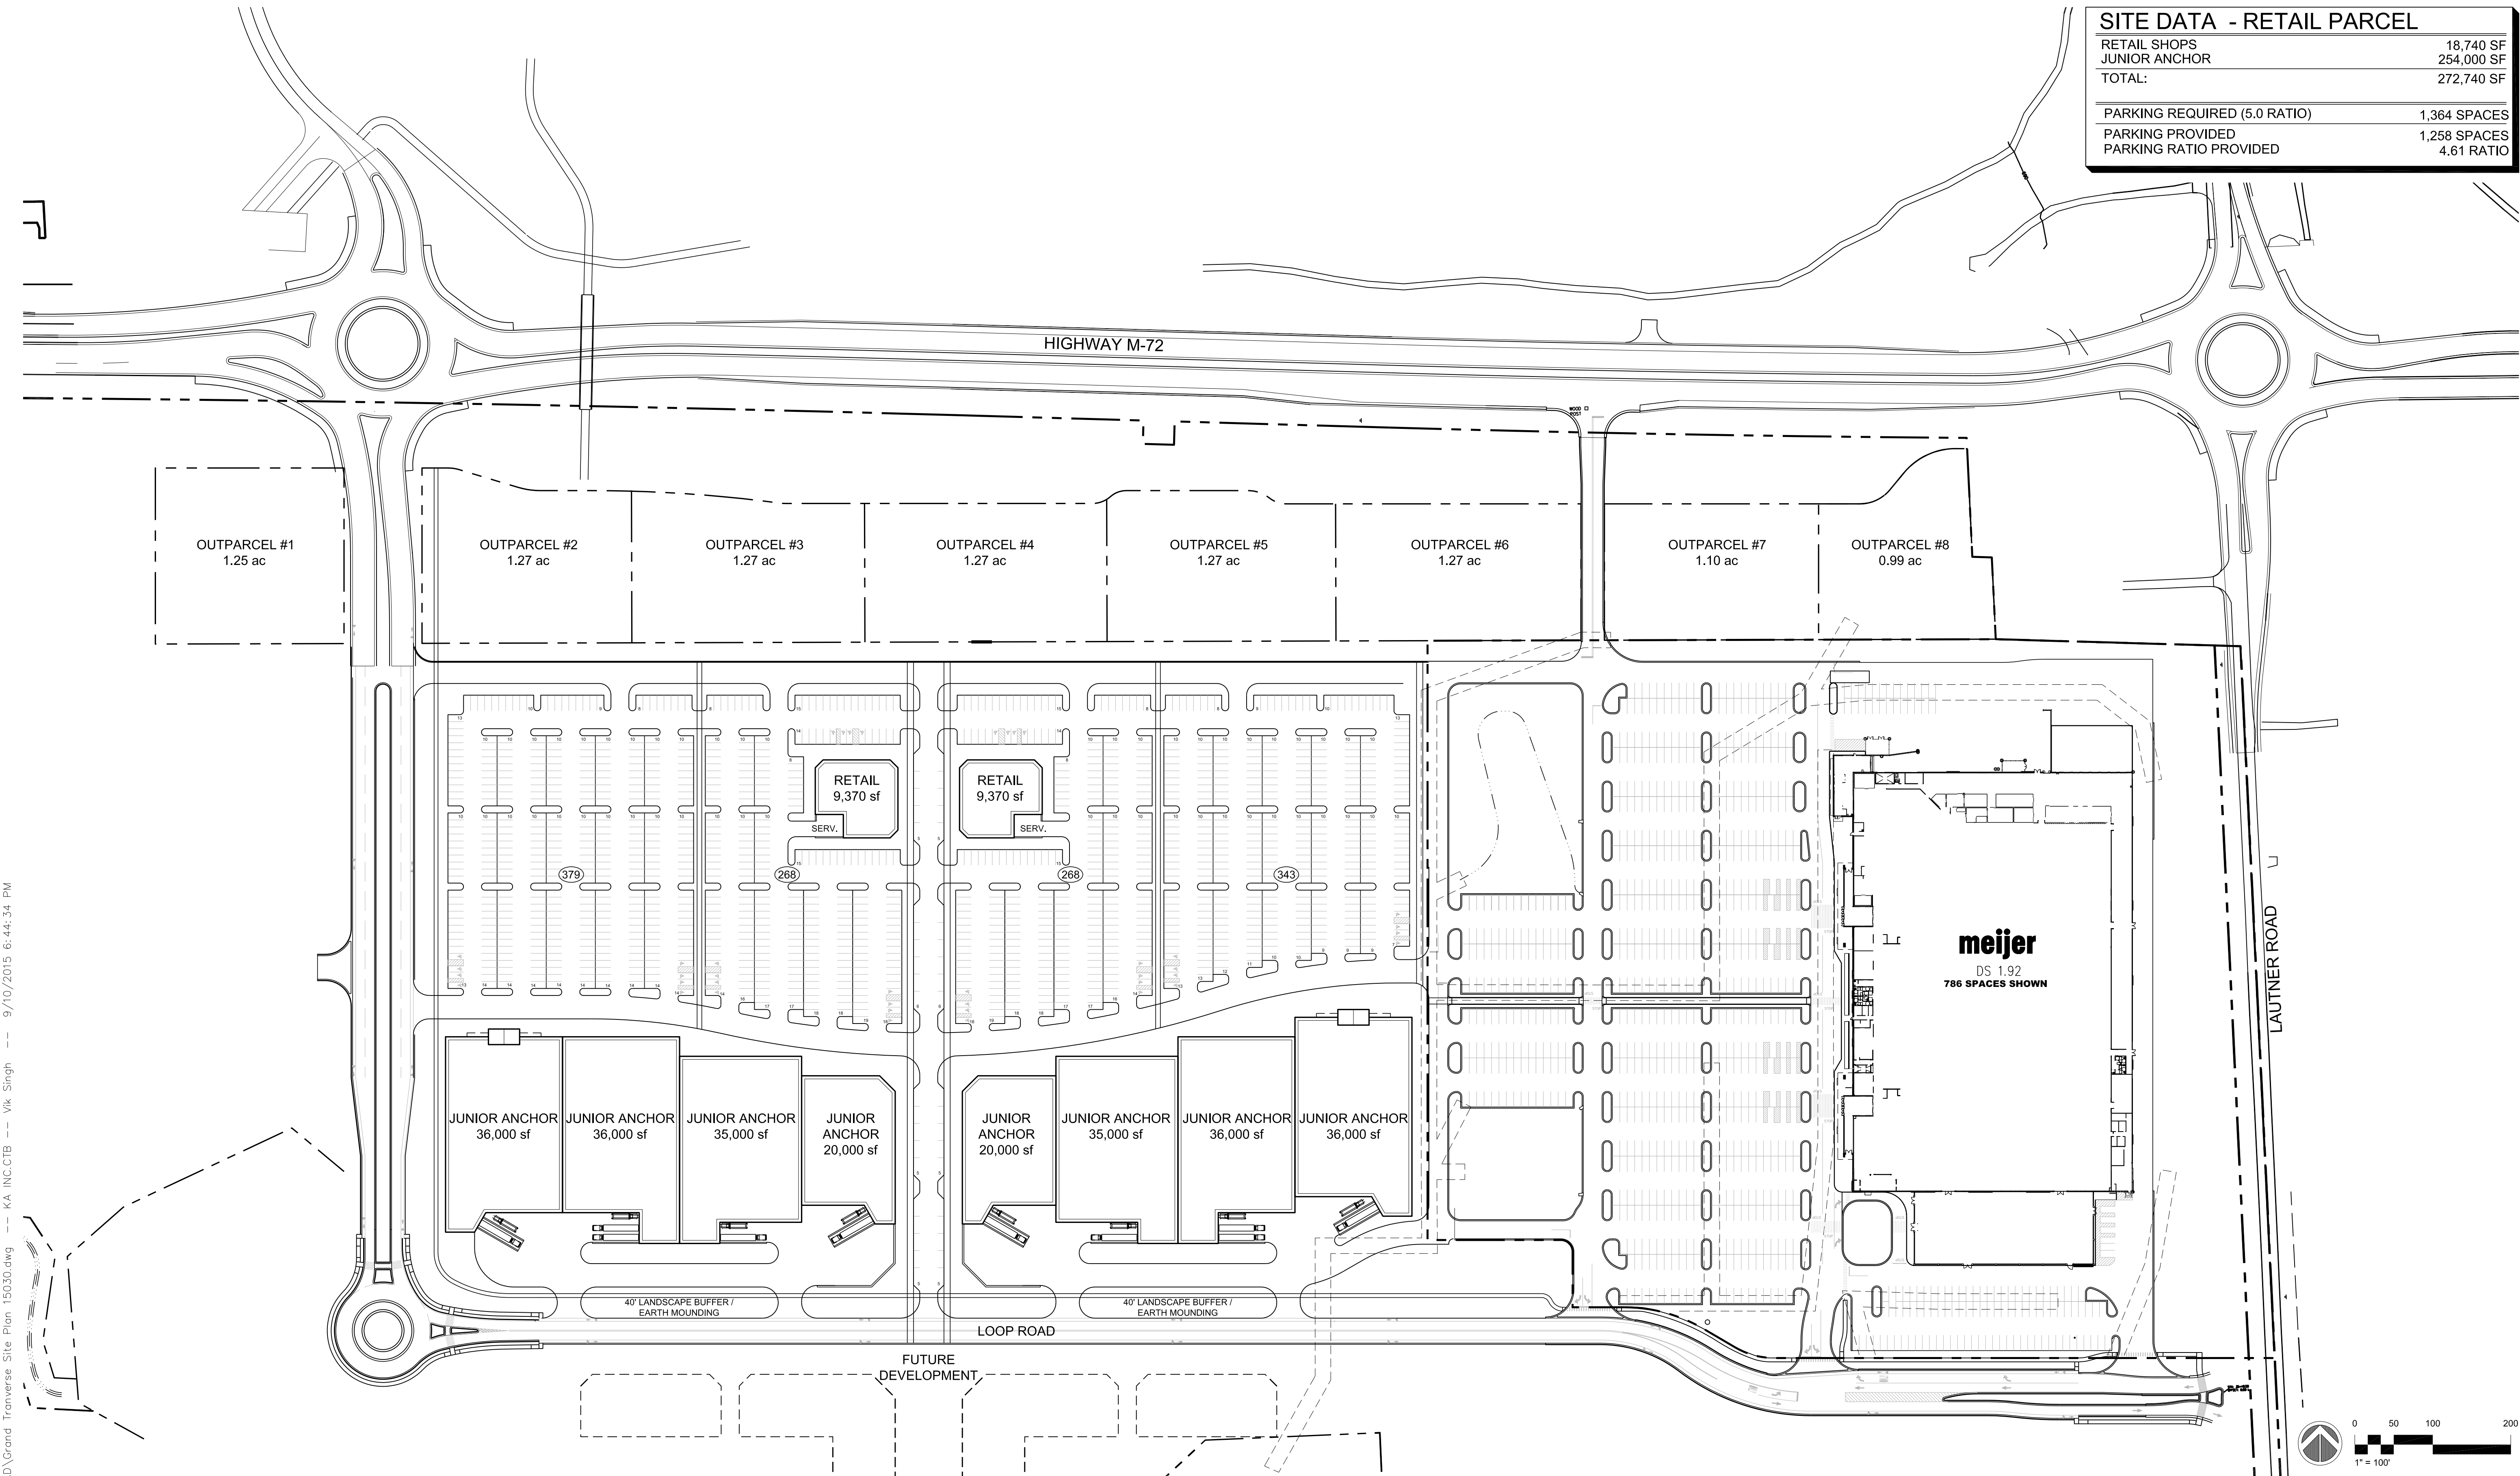

X:\Projects\15030\Drawings\CAD\Grand Traverse Site Plan 15030.dwg -- KA INC.CTB -- Vik Singh -- 9/10/2015 6:44:34 PM

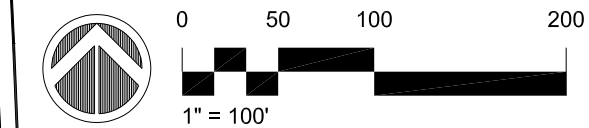

Grand Traverse Development

Grand Traverse County, Michigan



1468 west 9th st. # 600
cleveland, oh 44113
216.781.9144

Sheet Description: Conceptual Site Plan	
Current Date: 10 SEP 2015	Drawing #
Drawn By: V.Singh	SP-01
15030-02	